


WATERSHED BOUNDARIES




RECOMMENDED BASIN LOCATIONS



ALTERNATE BASIN LOCATIONS

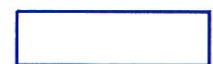

STREET AND UTILITY EXTENSION

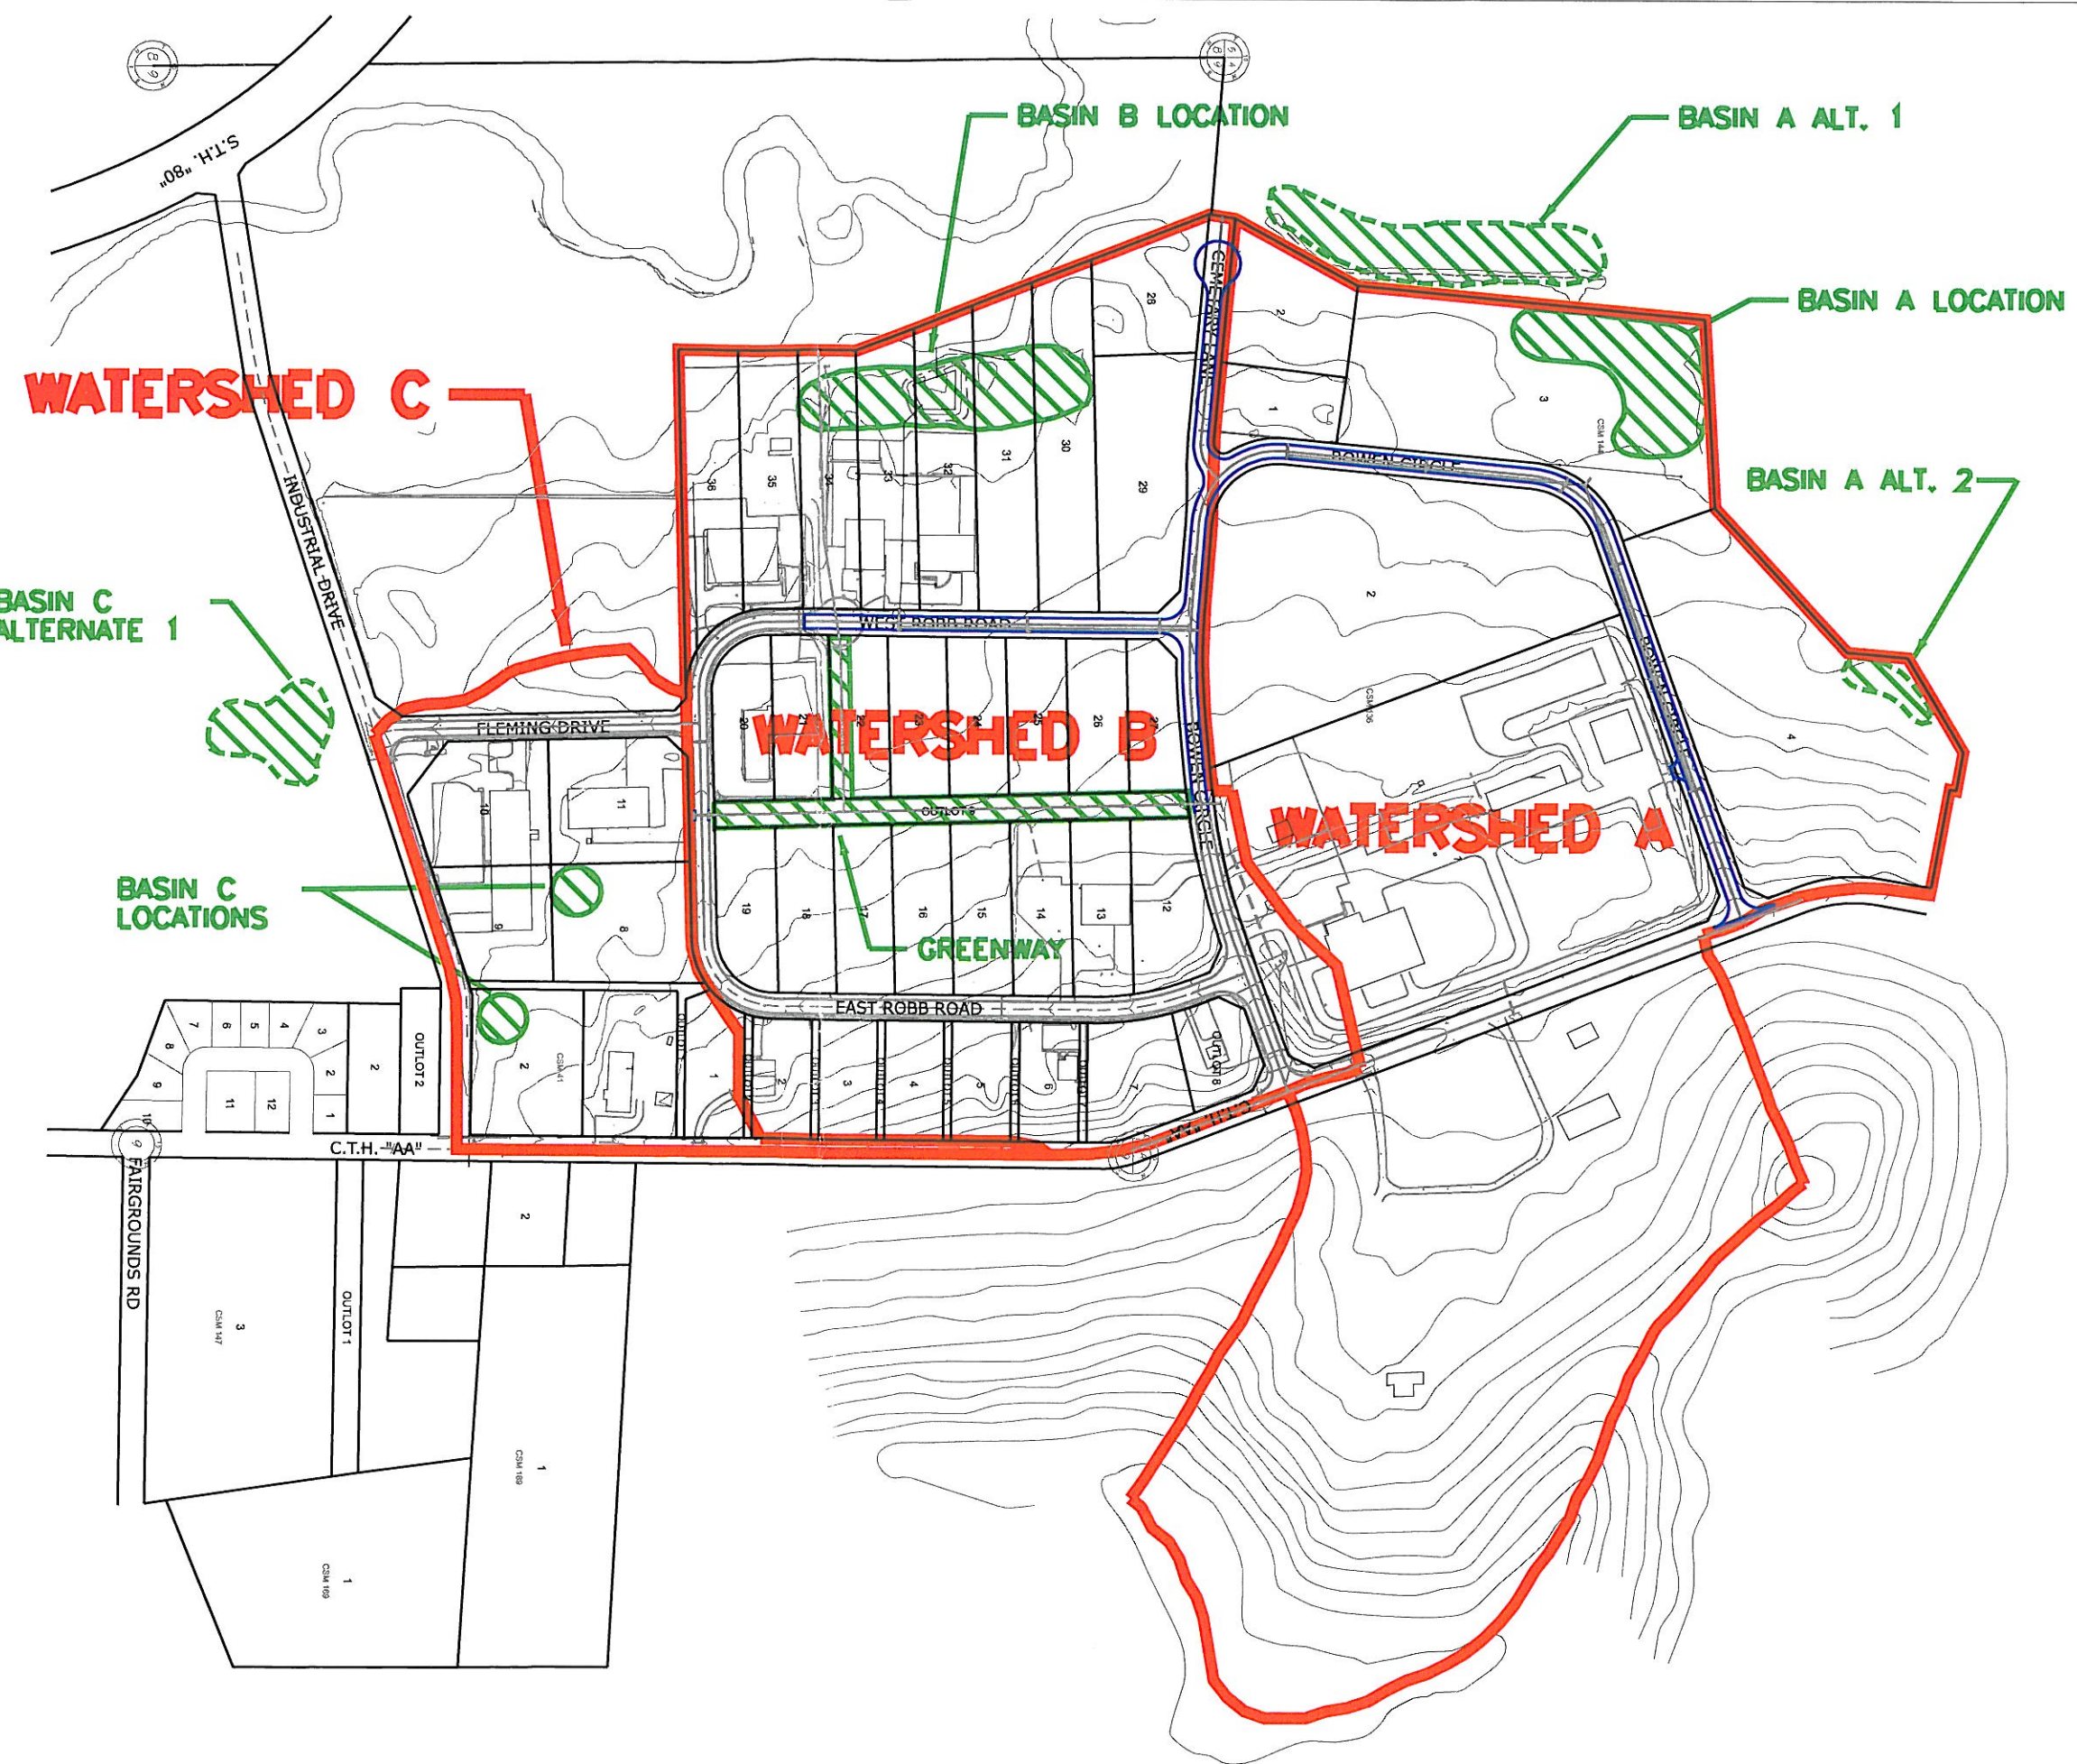

MSA
PROFESSIONAL SERVICES

TRANSPORTATION • MUNICIPAL
DEVELOPMENT • ENVIRONMENTAL
2901 International Lane, Madison, WI 53704
608-242-7779 | 800-446-0679 Fax: 608-242-5664

PROJECT NO. XXXXXXXX	DATE: XX/XX/XX	SCALE: AS SHOWN
FILE NO. XXX	DATE: XXX	DATED BY: XXX
FILE #/DATE/SCALE	FILE NO./SCALE	

NORTH INDUSTRIAL PARK
STORM WATER MANAGEMENT
CITY OF RICHLAND CENTER, RICHLAND COUNTY

FILE NO.
0130503

SHEET
1